


西棟 (1/50) A2

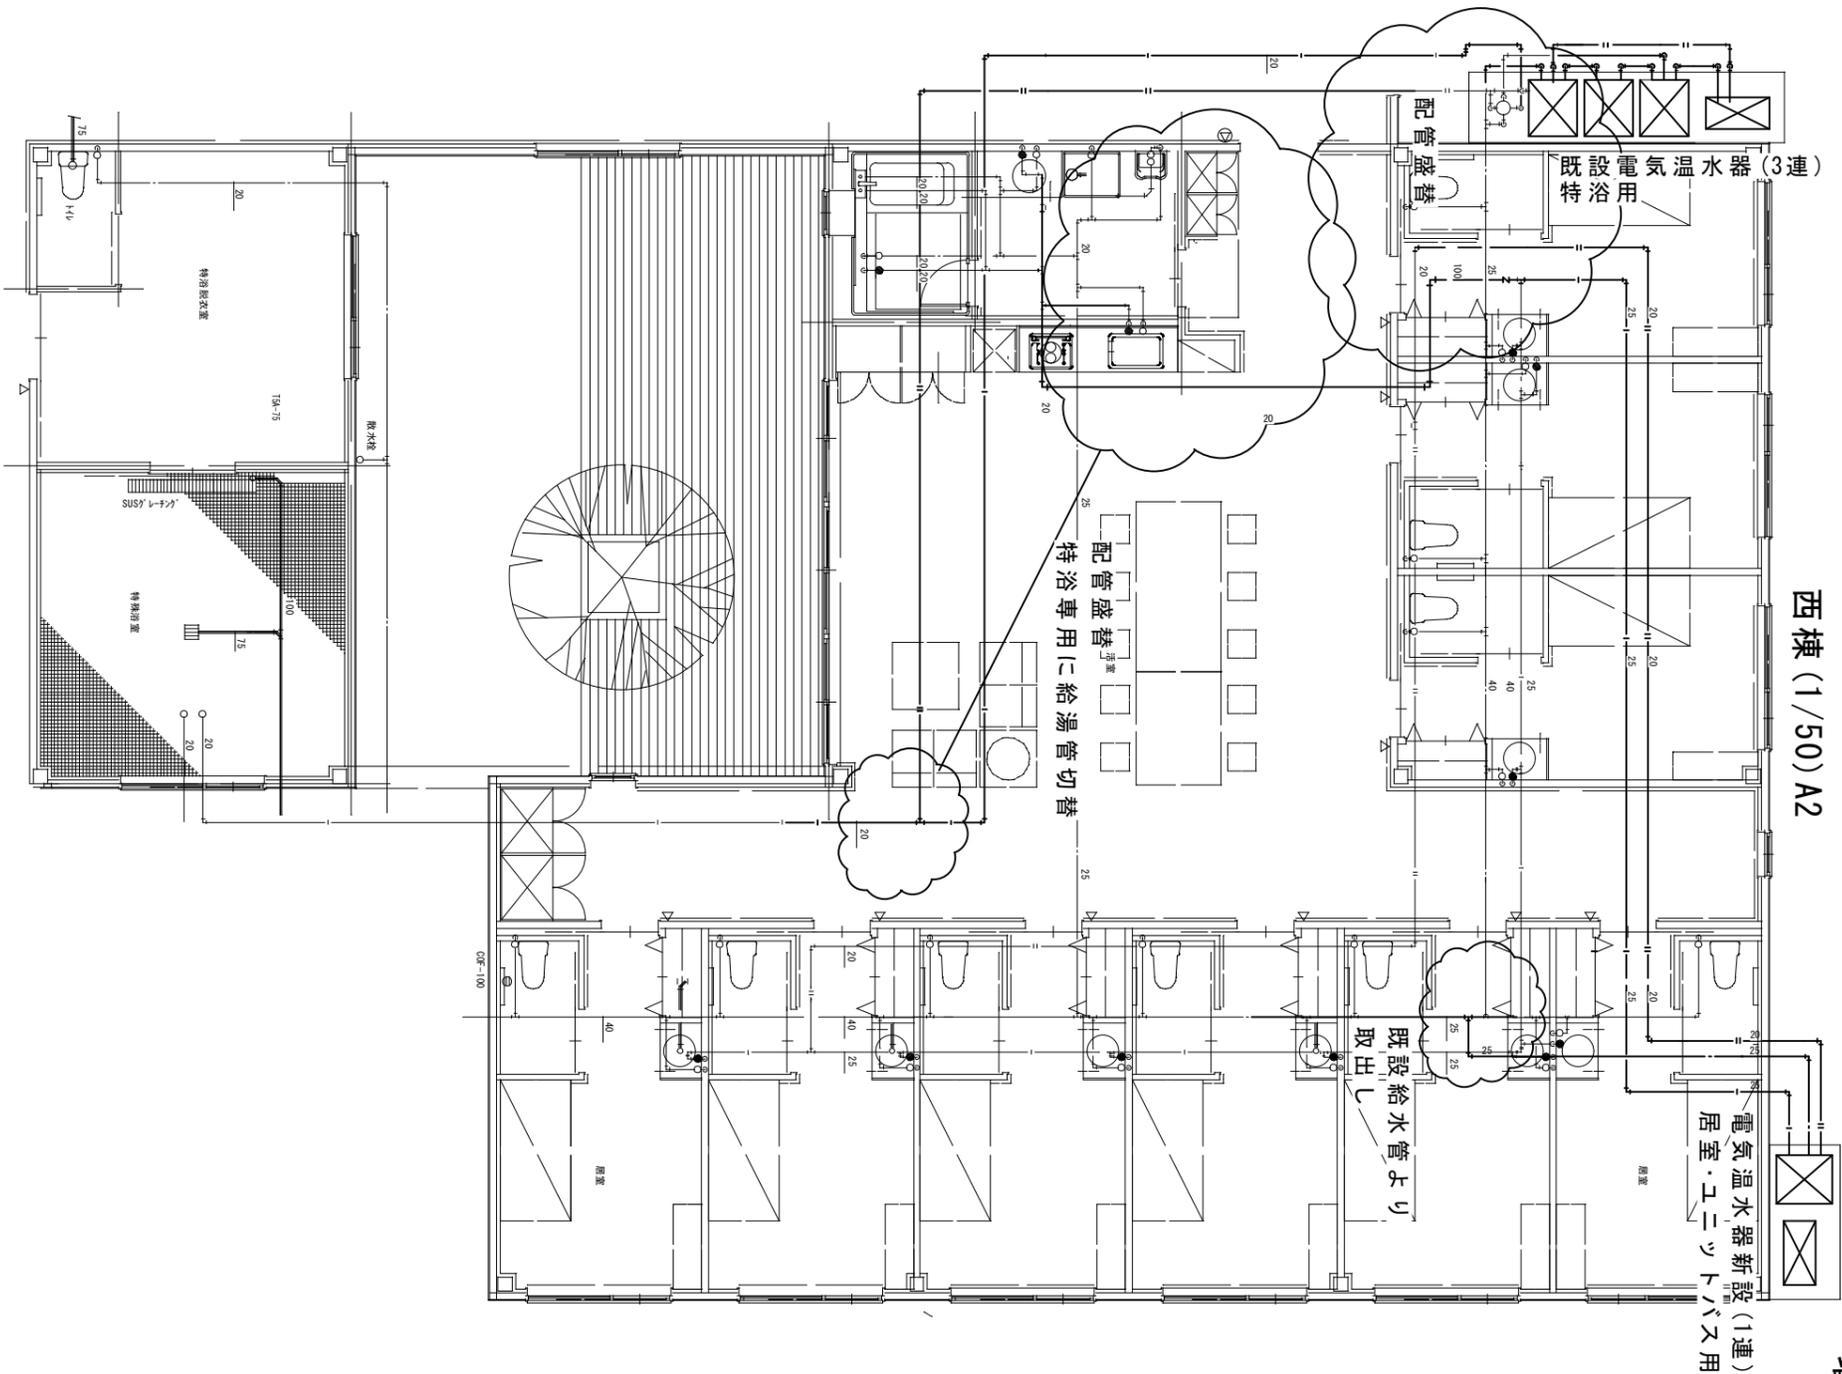

増設後配管図

東棟 (1/60) A2

